

GREATER NEW YORK DENTAL MEETING

DECEMBER 1 - 4, 2019


JACOB K. JAVITS CONVENTION CENTER - EXHIBIT LEVEL 3 - NEW YORK, NEW YORK

REVISION
Date: 6/4/2019
By: JUSTINE L. JENSEN, NERDS

BOOTH COUNT

Inventory as of 06/04/2019

Dimension	Size	Qty	SqFt
8x10	80	30	2,400
10x10	100	1,568	156,800
10x15	150	2	300
8x20	160	1	160
10x40	400	1	400
20x30	600	2	1,200
20x40	800	1	800
20x70	1,400	5	7,000
30x50	1,500	1	1,500
20x80	1,600	2	3,200
30x60	1,800	2	3,600
80x90	7,200	1	7,200
Totals:		1,616	184,560

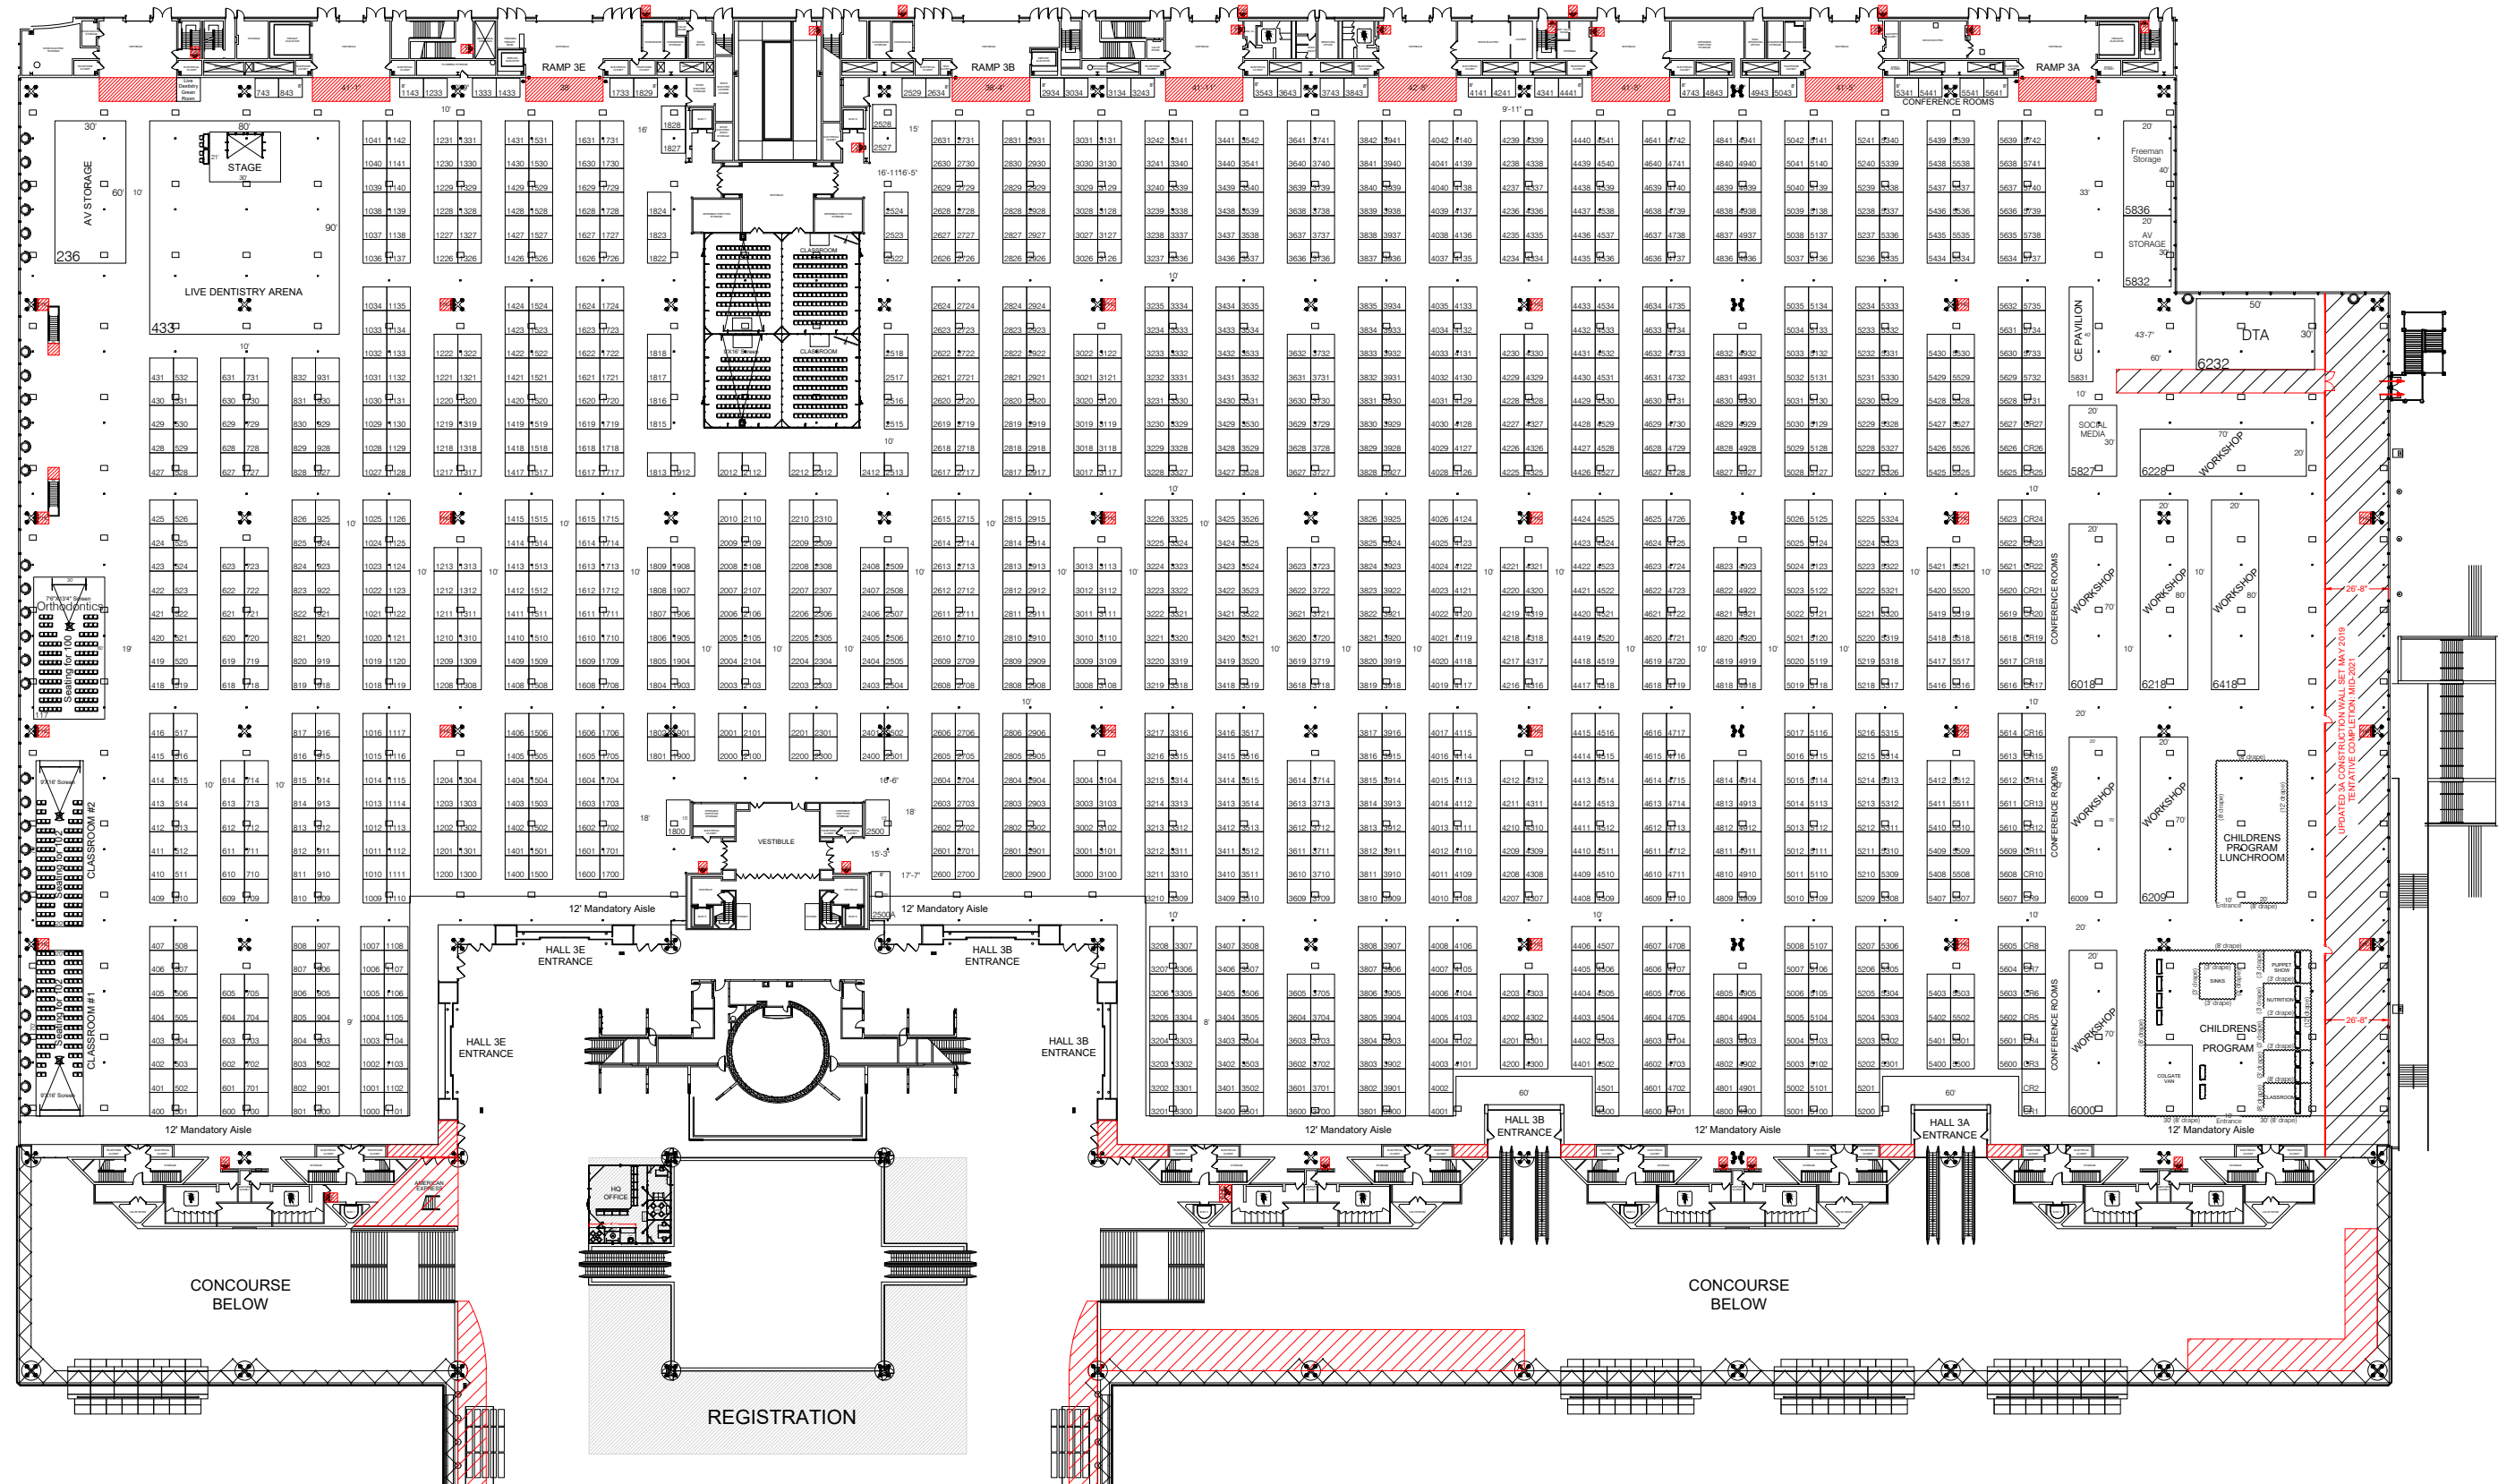

BLDG. LEGEND:

- LEGEND:**
- OPEN SQUARES ELECTRIC & TELEPHONE
 - SOLID SQUARES WATER & DRAINS
 - BUILDING COLUMN
 - FIRE HOSE MUST BE KEPT CLEAR
 - CEILING HEIGHT 32 FEET UNLESS NOTED

CEILING HEIGHTS:
HALLS 3A, 3D & 3E = 32'
HALL 3D = 14'

DRAWING INFO

Passport Line Item Number:
#5319034
Facility:
JACOB K. JAVITS CONVENTION CENTER
Hall / Level:
EXHIBIT LEVEL 3
City & State:
NEW YORK, NEW YORK
Scale: NTS
Job #: 469510
AE: BRENDA HERSON
Prod. AE: PRODUCING EXEC
Started: 2/18/2019
By: JIM BARNES, NERDS
Prod. Branch: FREEMAN NEW YORK

FREEMAN

Disclaimer - Every effort has been made to ensure the accuracy of all information contained on this floor plan. However, no warranties, either expressed or implied, are made with respect to this floor plan. If the location of building columns, utilities or other architectural components of the facility is a consideration in the construction or usage of an exhibit, it is the sole responsibility of the exhibitor to physically inspect the facility to verify all dimension and locations.
© Copyright 2007, Freeman Co. All rights reserved.

Confidential and Proprietary - the information contained herein is the proprietary information of Freeman and by accessing the information, the recipient agrees to keep the information confidential and not disclose it to any third party without the prior consent of Freeman. Recipient also agrees to only use the information for its internal evaluation purposes and for no other purpose, without the prior consent of Freeman.

File Path: P:\Avon\BRANCH\NERD\Floor Plans\Shows\1911\GREATER NY DENTAL MEETING\GNVDM19 LVL3 maxed.dwg | Tab Name: EXHIBITS