

GREATER NEW YORK DENTAL MEETING

NOVEMBER 27 - 30, 2016

JACOB K. JAVITS CONVENTION CENTER - EXHIBIT LEVEL 3 - NEW YORK, NEW YORK

REVISION

Date: 1/12/2016

By: FULL NAME

BOOTH COUNT


Inventory as of 01/12/2016

Dimension	Size	Qty	SqFt
8x10	80	30	2,400
10x10	100	1,612	161,200
10x15	150	2	300
8x20	160	1	160
20x60	1,200	6	7,200
30x40	1,200	1	1,200
20x80	1,600	3	4,800
30x60	1,800	2	3,600
Totals:		1,657	180,860

BLDG. LEGEND:

- LEGEND:**
- OPEN SQUARES ELECTRIC & TELEPHONE
 - SOLID SQUARES WATER & DRAINS
 - ✕ BUILDING COLUMN
 - FIRE HOSE MUST BE KEPT CLEAR
 - X CEILING HEIGHT 32 FEET UNLESS NOTED

CEILING HEIGHTS:
 HALLS 3A, 3D & 3E = 32'
 HALL 3D = 14'

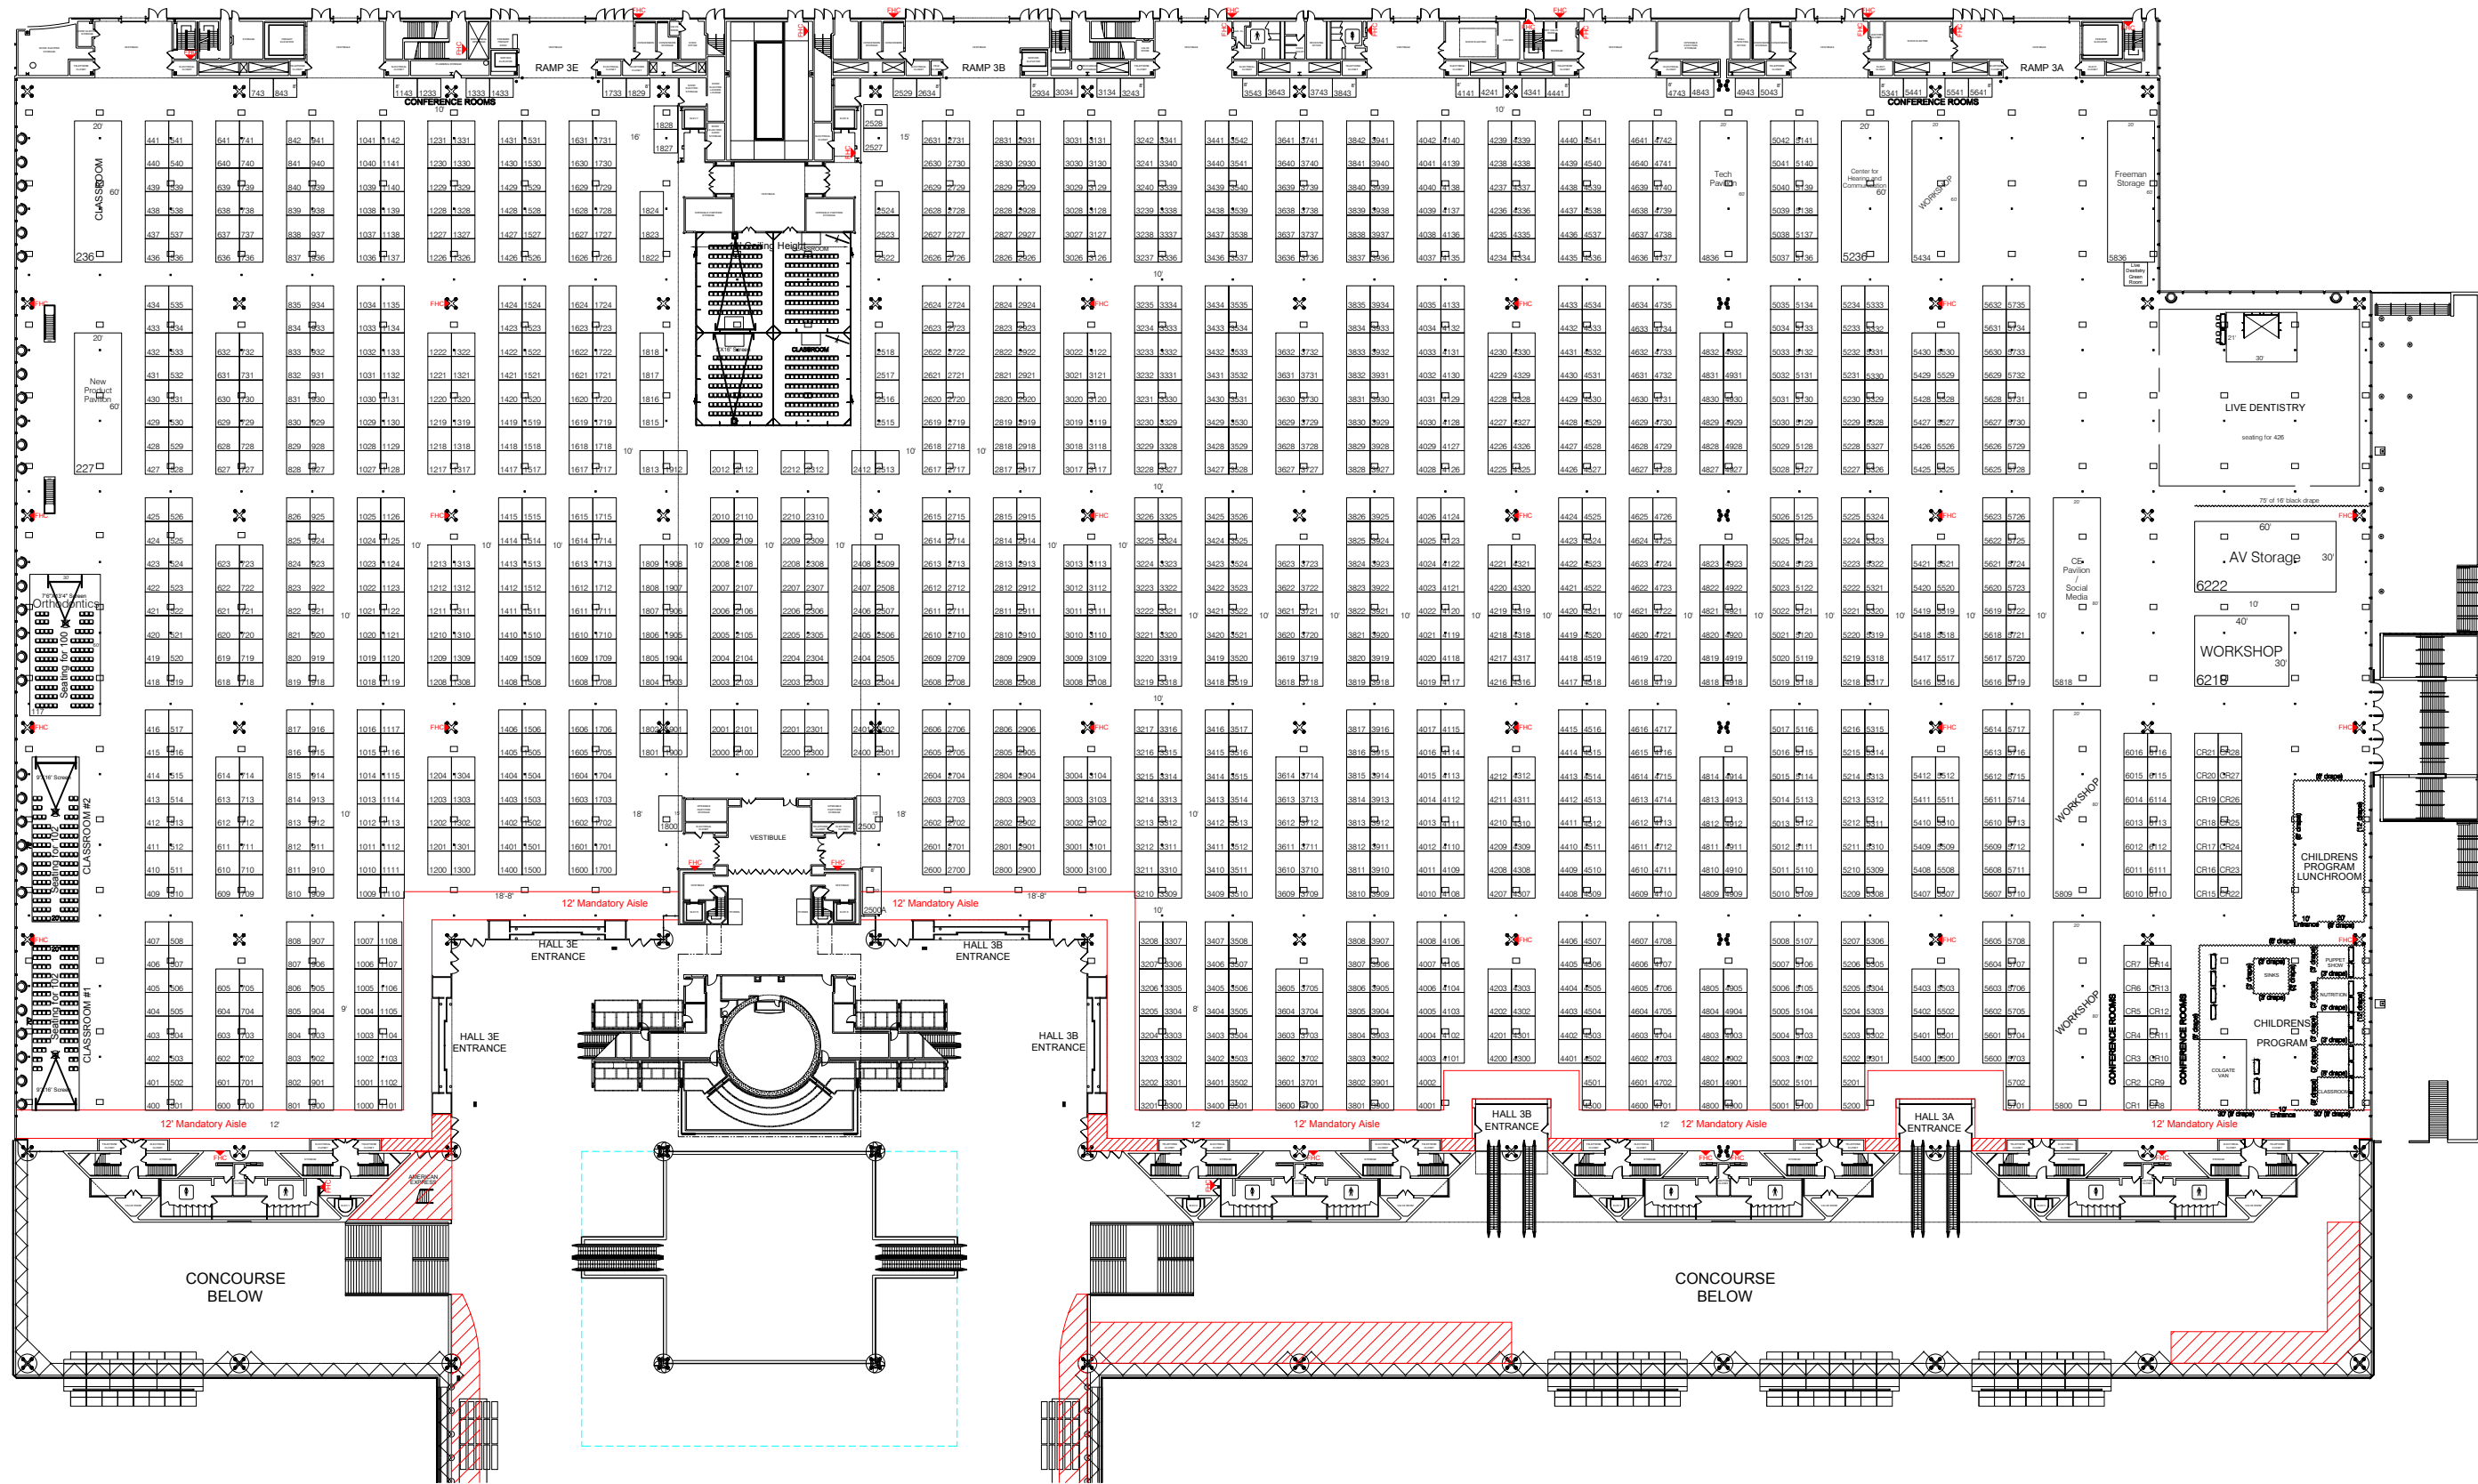

DRAWING INFO

Passport Line Item Number:

#

Facility:
 JACOB K. JAVITS CONVENTION CENTER

Hall / Level:
 EXHIBIT LEVEL 3

City & State:
 NEW YORK, NEW YORK

Scale: NTS

Job #: 411831

AE: TOM ROY

Prod. AE: PRODUCING EXEC

Started: 1/7/2016

Started By: JIM BARNES

Prod. Branch: NEW YORK

FREEMAN

Disclaimer - Every effort has been made to ensure the accuracy of all information contained on this floor plan. However, no warranties, either expressed or implied, are made with respect to this floor plan. If the location of building columns, utilities or other architectural components of the facility is a consideration in the construction or usage of an exhibit, it is the sole responsibility of the exhibitor to physically inspect the facility to verify all dimension and locations.

Confidential and Proprietary - the information contained herein is the proprietary information of Freeman and by accessing the information, the recipient agrees to keep the information confidential and not disclose it to any third party without the prior consent of Freeman. Recipient also agrees to only use the information for its internal evaluation purposes and for no other purpose, without the prior consent of Freeman.