


GREATER NEW YORK DENTAL MTG

11/29/26 - 12/02/26

JACOB K JAVITS CONVENTION CENTER - HALLS 3B - 3E - NEW YORK, NY

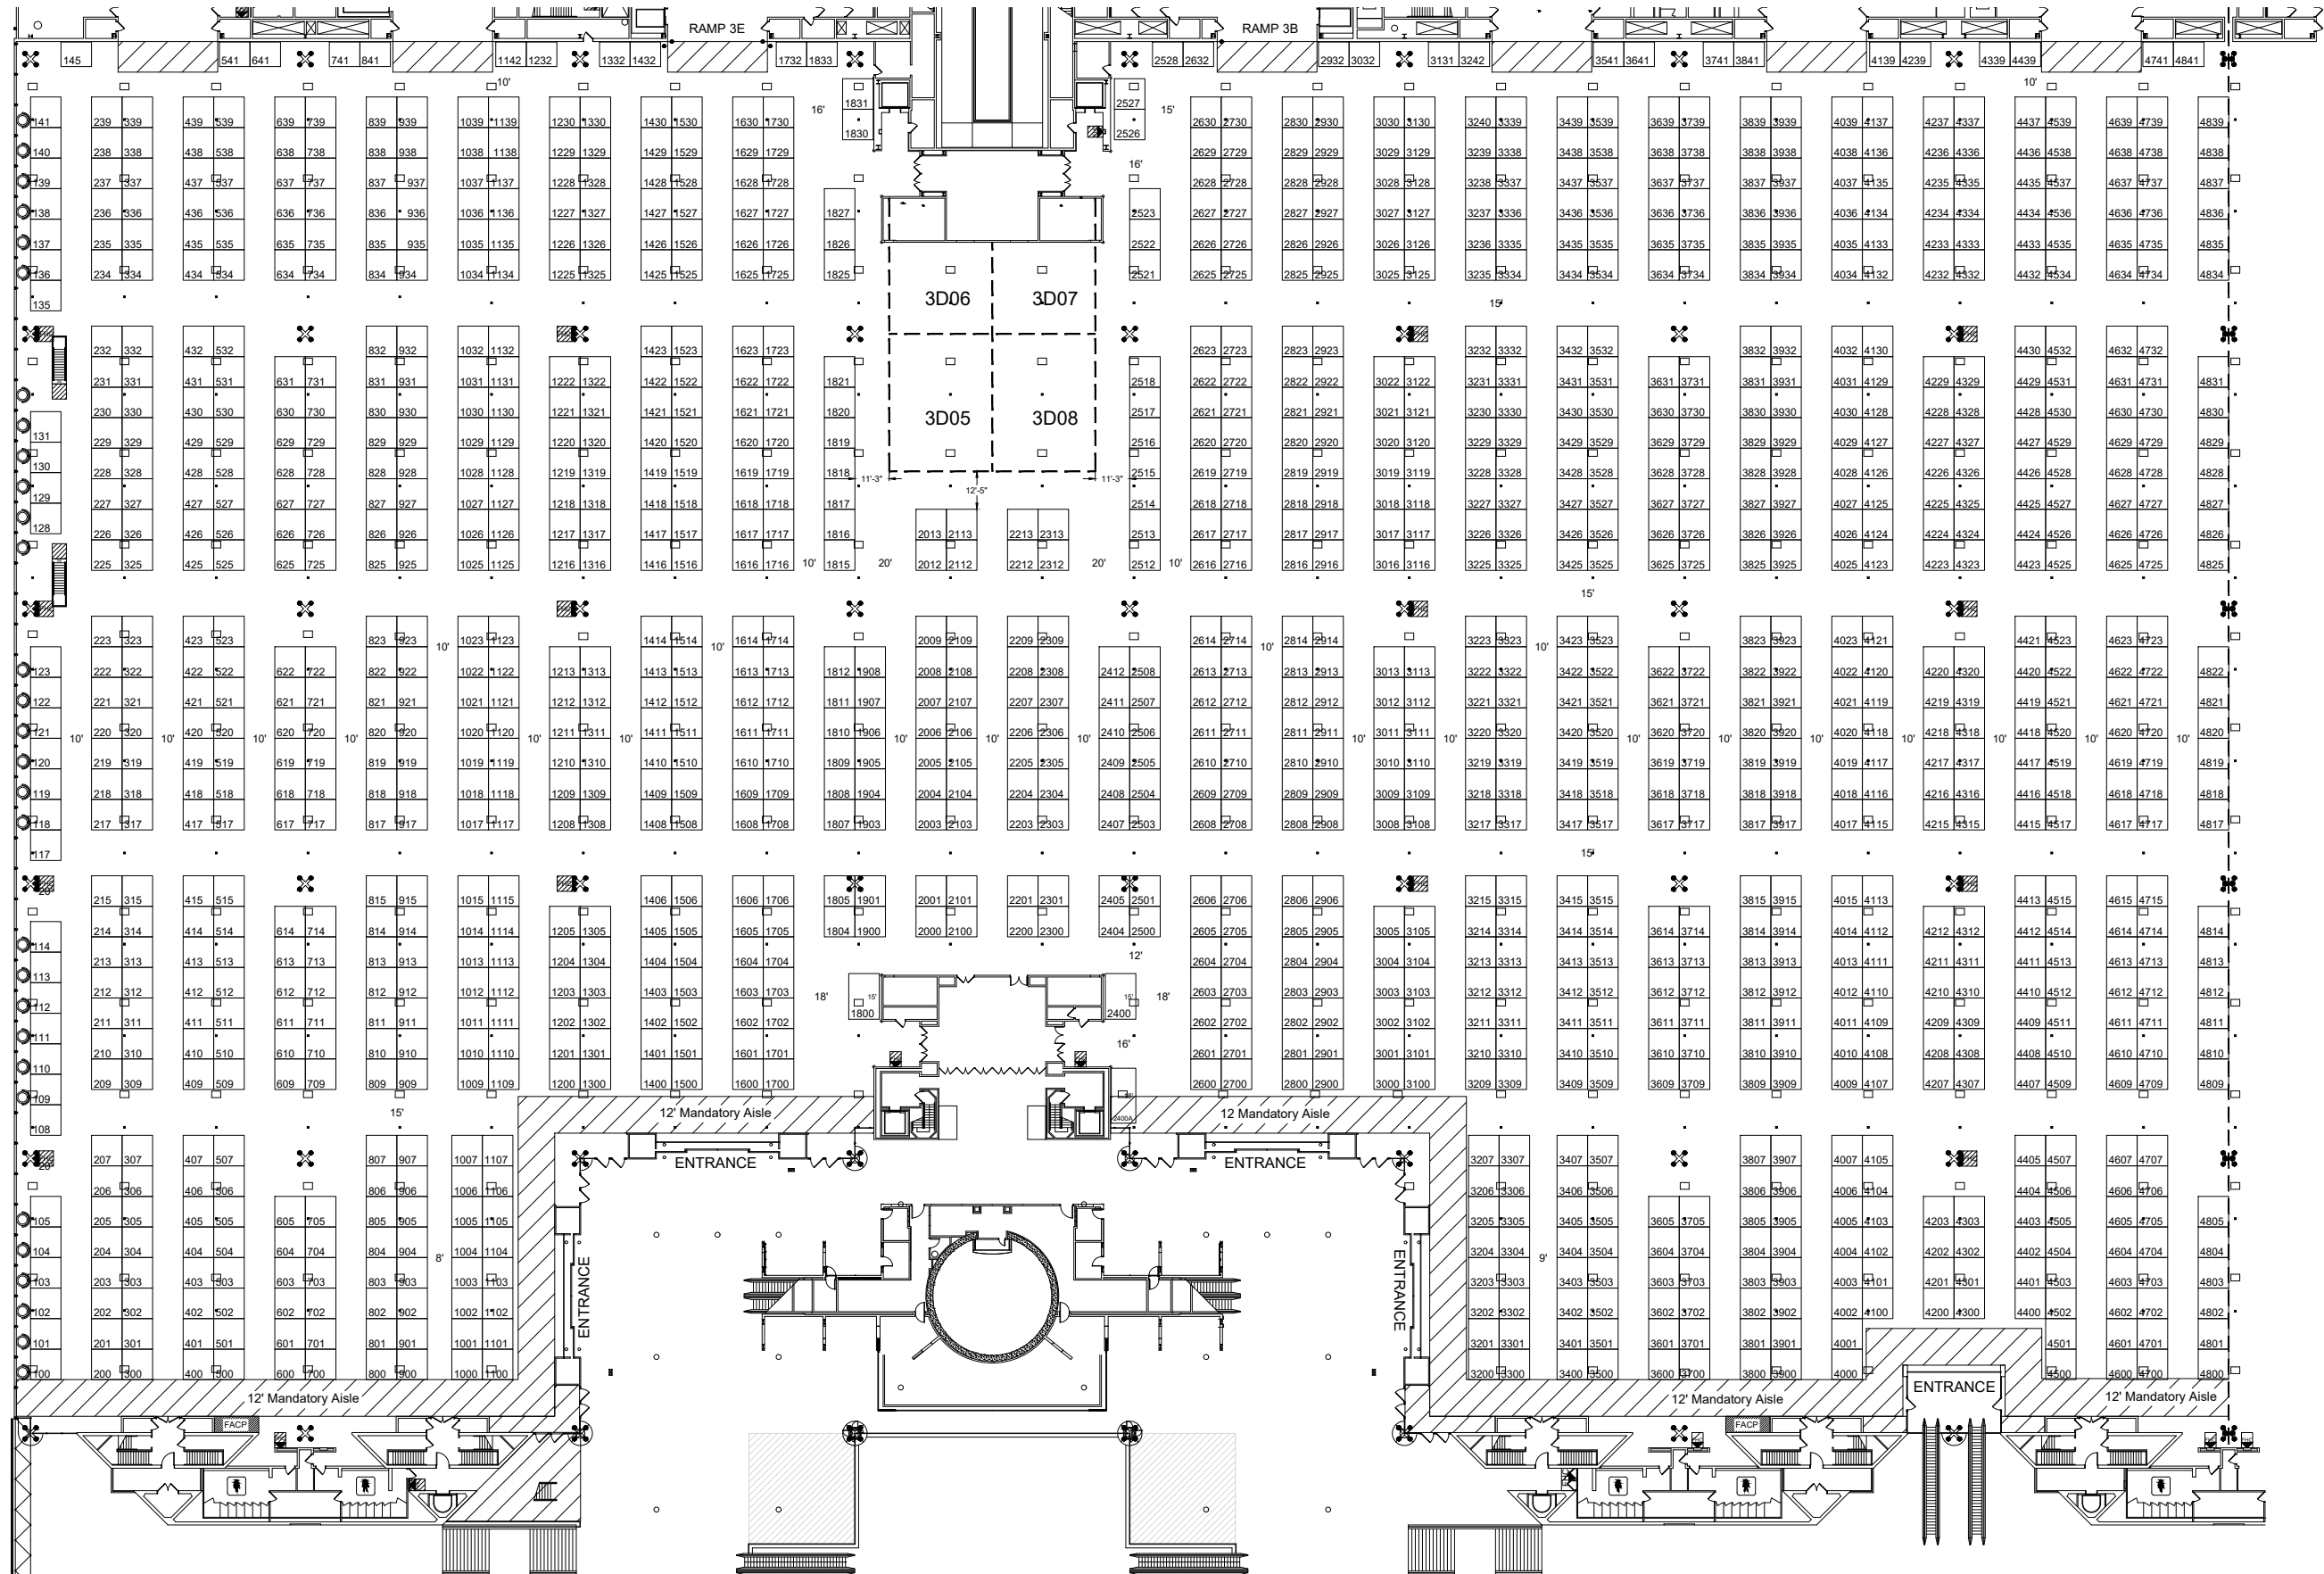

REVISION

ate: 9/23/2025

y: Jim Barnes

BOOTH COUNT

BLDG. LEGEND:

DRAWING INFO

Passport Line Item Number:

#15406254

Facility: JACOB K JAVITS CONVENTION CENTER

Facility Location:
ALLS 3B - 3E

City & State:
NEW YORK, NY

Scale: NTS

Project #: ----

ect. Sales: JONA

ect. Mgmt.: BRENDA HERSON

Started: 9/23/2025

Started By: JIM BARNES

od. Branch: NEW YORK

FREEMAN®

Disclaimer - This floor plan is preliminary and subject to change pending review and official approval by all authorities having jurisdiction. Every effort has been made to insure the accuracy of all information contained on this floor plan. However, no warranties, either expressed or implied, are made with respect to this floor plan. If the location of building columns, utilities or other architectural components of the facility is a consideration in the construction or usage of the exhibit, it is the sole responsibility of the exhibitor to physically inspect the facility to verify all dimension and locations.

Confidential and Proprietary - the information contained herein is the proprietary information of Freeman and by accessing the information, the recipient agrees to keep the information confidential and not disclose it to any third party without the prior consent of Freeman. Recipient also agrees to only use the information for its internal evaluation purposes and for no other purpose, without the prior consent of Freeman.

File Path: C:\Vault\Designs_Projects\G\Greater NY Dental MTG\NYDM2611\Event\Floor Plans\Output\Bind\GNYDM 26 3B 3E BIND.dwg | Tab Name: L15406254.FP