

# GREATER NEW YORK DENTAL MTG

11/26/23 - 11/29/23

JACOB K JAVITS CONVENTION CENTER - HALLS 3A - 3E - NEW YORK, NY


**REVISION**

Date: 2/21/2023  
By: Jim Barnes

**BOOTH COUNT**

Inventory as of 02/21/2023

Dimension	Size	Qty	SqFt
8'x10'	80	15	1,200
10'x10'	100	1,406	140,600
8'x15'	120	13	1,560
8'x18'	144	1	144
10'x15'	150	2	300
20'x40'	800	1	800
20'x70'	1,400	7	9,800
Custom	2,300	1	2,300
50'x90'	3,000	2	6,000
<b>Totals:</b>	<b>1,448</b>	<b>162,704</b>	

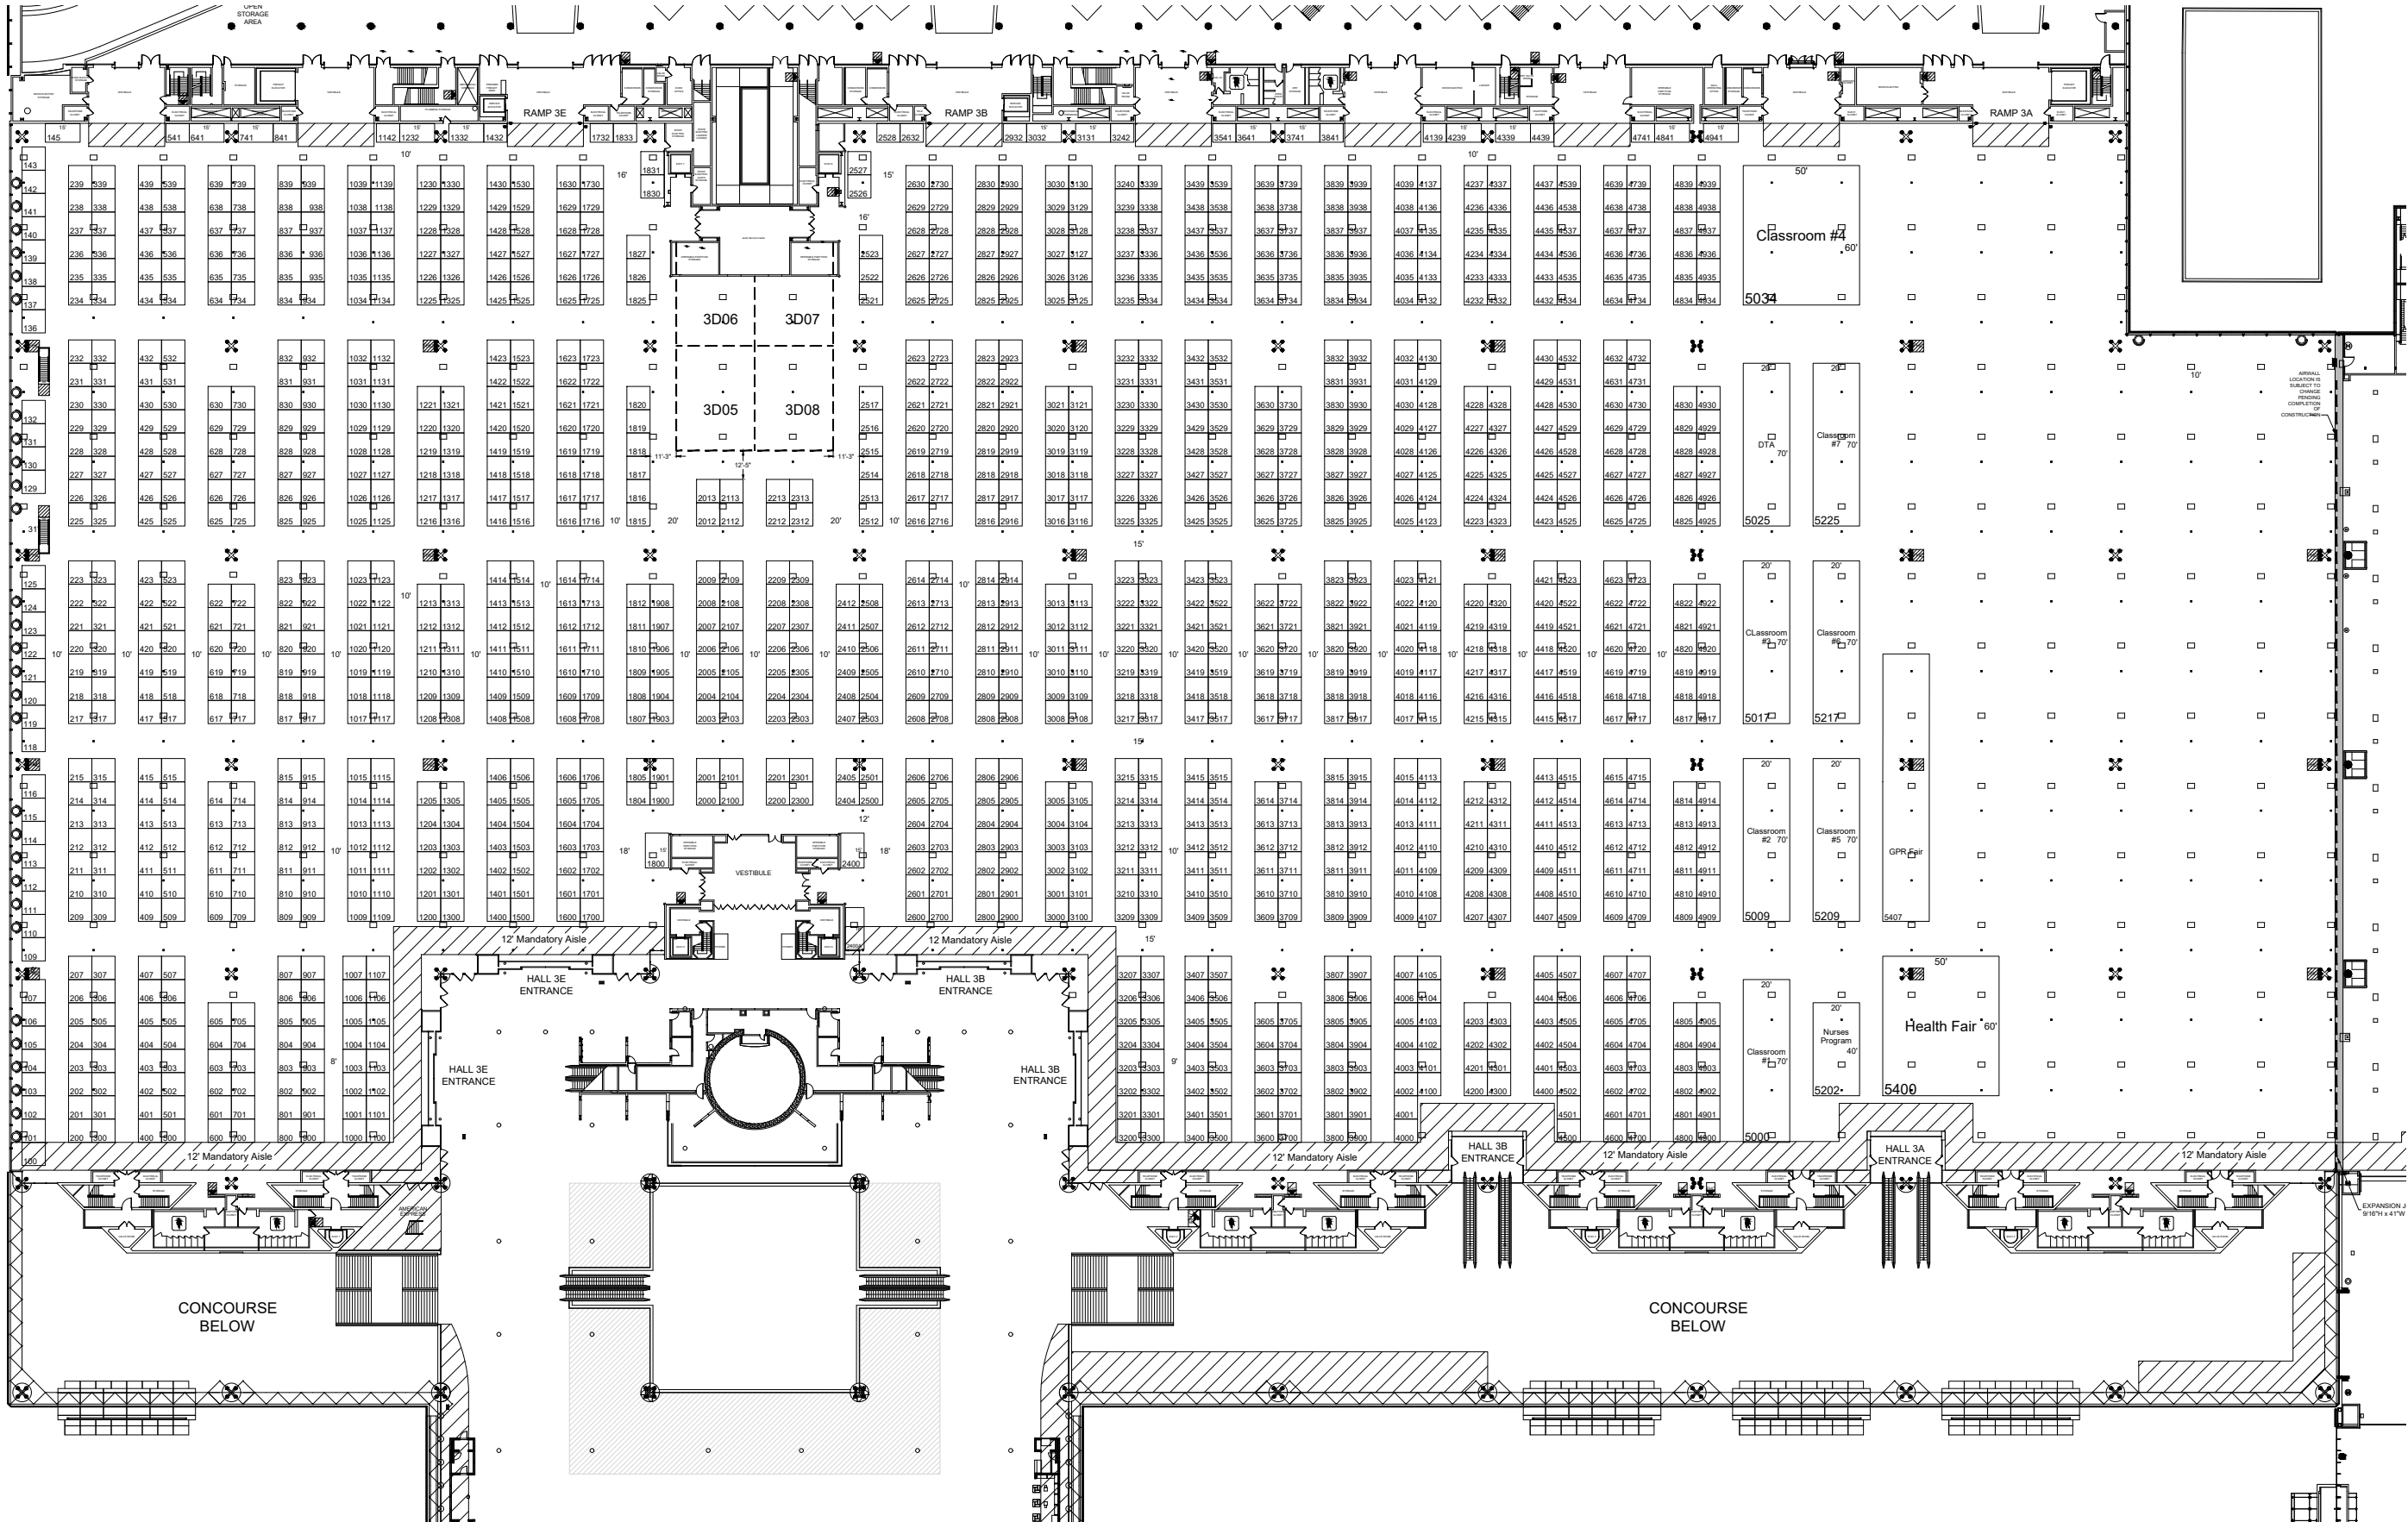

**BLDG. LEGEND:**

- LEGEND:**
- - OPEN SQUARES ELECTRIC & TELEPHONE
  - ◻ - SOLID SQUARES WATER & DRAINS
  - ✕ - BUILDING COLUMN
  - - FIRE HOSE MUST BE KEPT CLEAR
  - - CEILING HEIGHT 32 FEET UNLESS NOTED

CEILING HEIGHTS:  
HALLS 3A, 3D & 3E = 32'  
HALL 3D = 14'



**DRAWING INFO**

Passport Line Item Number:  
**#9626531**  
Facility:  
JACOB K JAVITS CONVENTION CENTER  
Facility Location:  
HALLS 3A - 3E  
City & State:  
NEW YORK, NY  
Scale: NTS  
Project #: ----  
Acct. Sales: BRENDA HERSON  
Acct. Mgmt.: ----  
Started: 2/21/2023  
Started By: JIM BARNES  
Prod. Branch: NEW YORK

**FREEMAN**

**Disclaimer** - This floor plan is preliminary and subject to change pending review and official approval by all authorities having jurisdiction. Every effort has been made to ensure the accuracy of all information contained on this floor plan. However, no warranties, either expressed or implied, are made with respect to this floor plan. If the location of building columns, utilities or other architectural components of the facility is a consideration in the construction or usage of an exhibit, it is the sole responsibility of the exhibitor to physically inspect the facility to verify all dimension and locations.

© Copyright 2023, Freeman Co. All rights reserved.  
**Confidential and Proprietary** - the information contained herein is the proprietary information of Freeman and by accessing the information, the recipient agrees to keep the information confidential and not disclose it to any third party without the prior consent of Freeman. Recipient also agrees to only use the information for its internal evaluation purposes and for no other purpose, without the prior consent of Freeman.

File Path: C:\Vault\Designs\Projects\Greater NY Dental MTG\GNYDM2311\Event\Floor Plans\Output\Bldg\GNYDM 2311 BLD.dwg | Tab Name: L9626531 FP