


GREATER NY DENTAL MEETING

11/28/21 - 12/01/21

JACOB K. JAVITS CONV CENTER - HALLS 3A - 3E - NEW YORK, NY

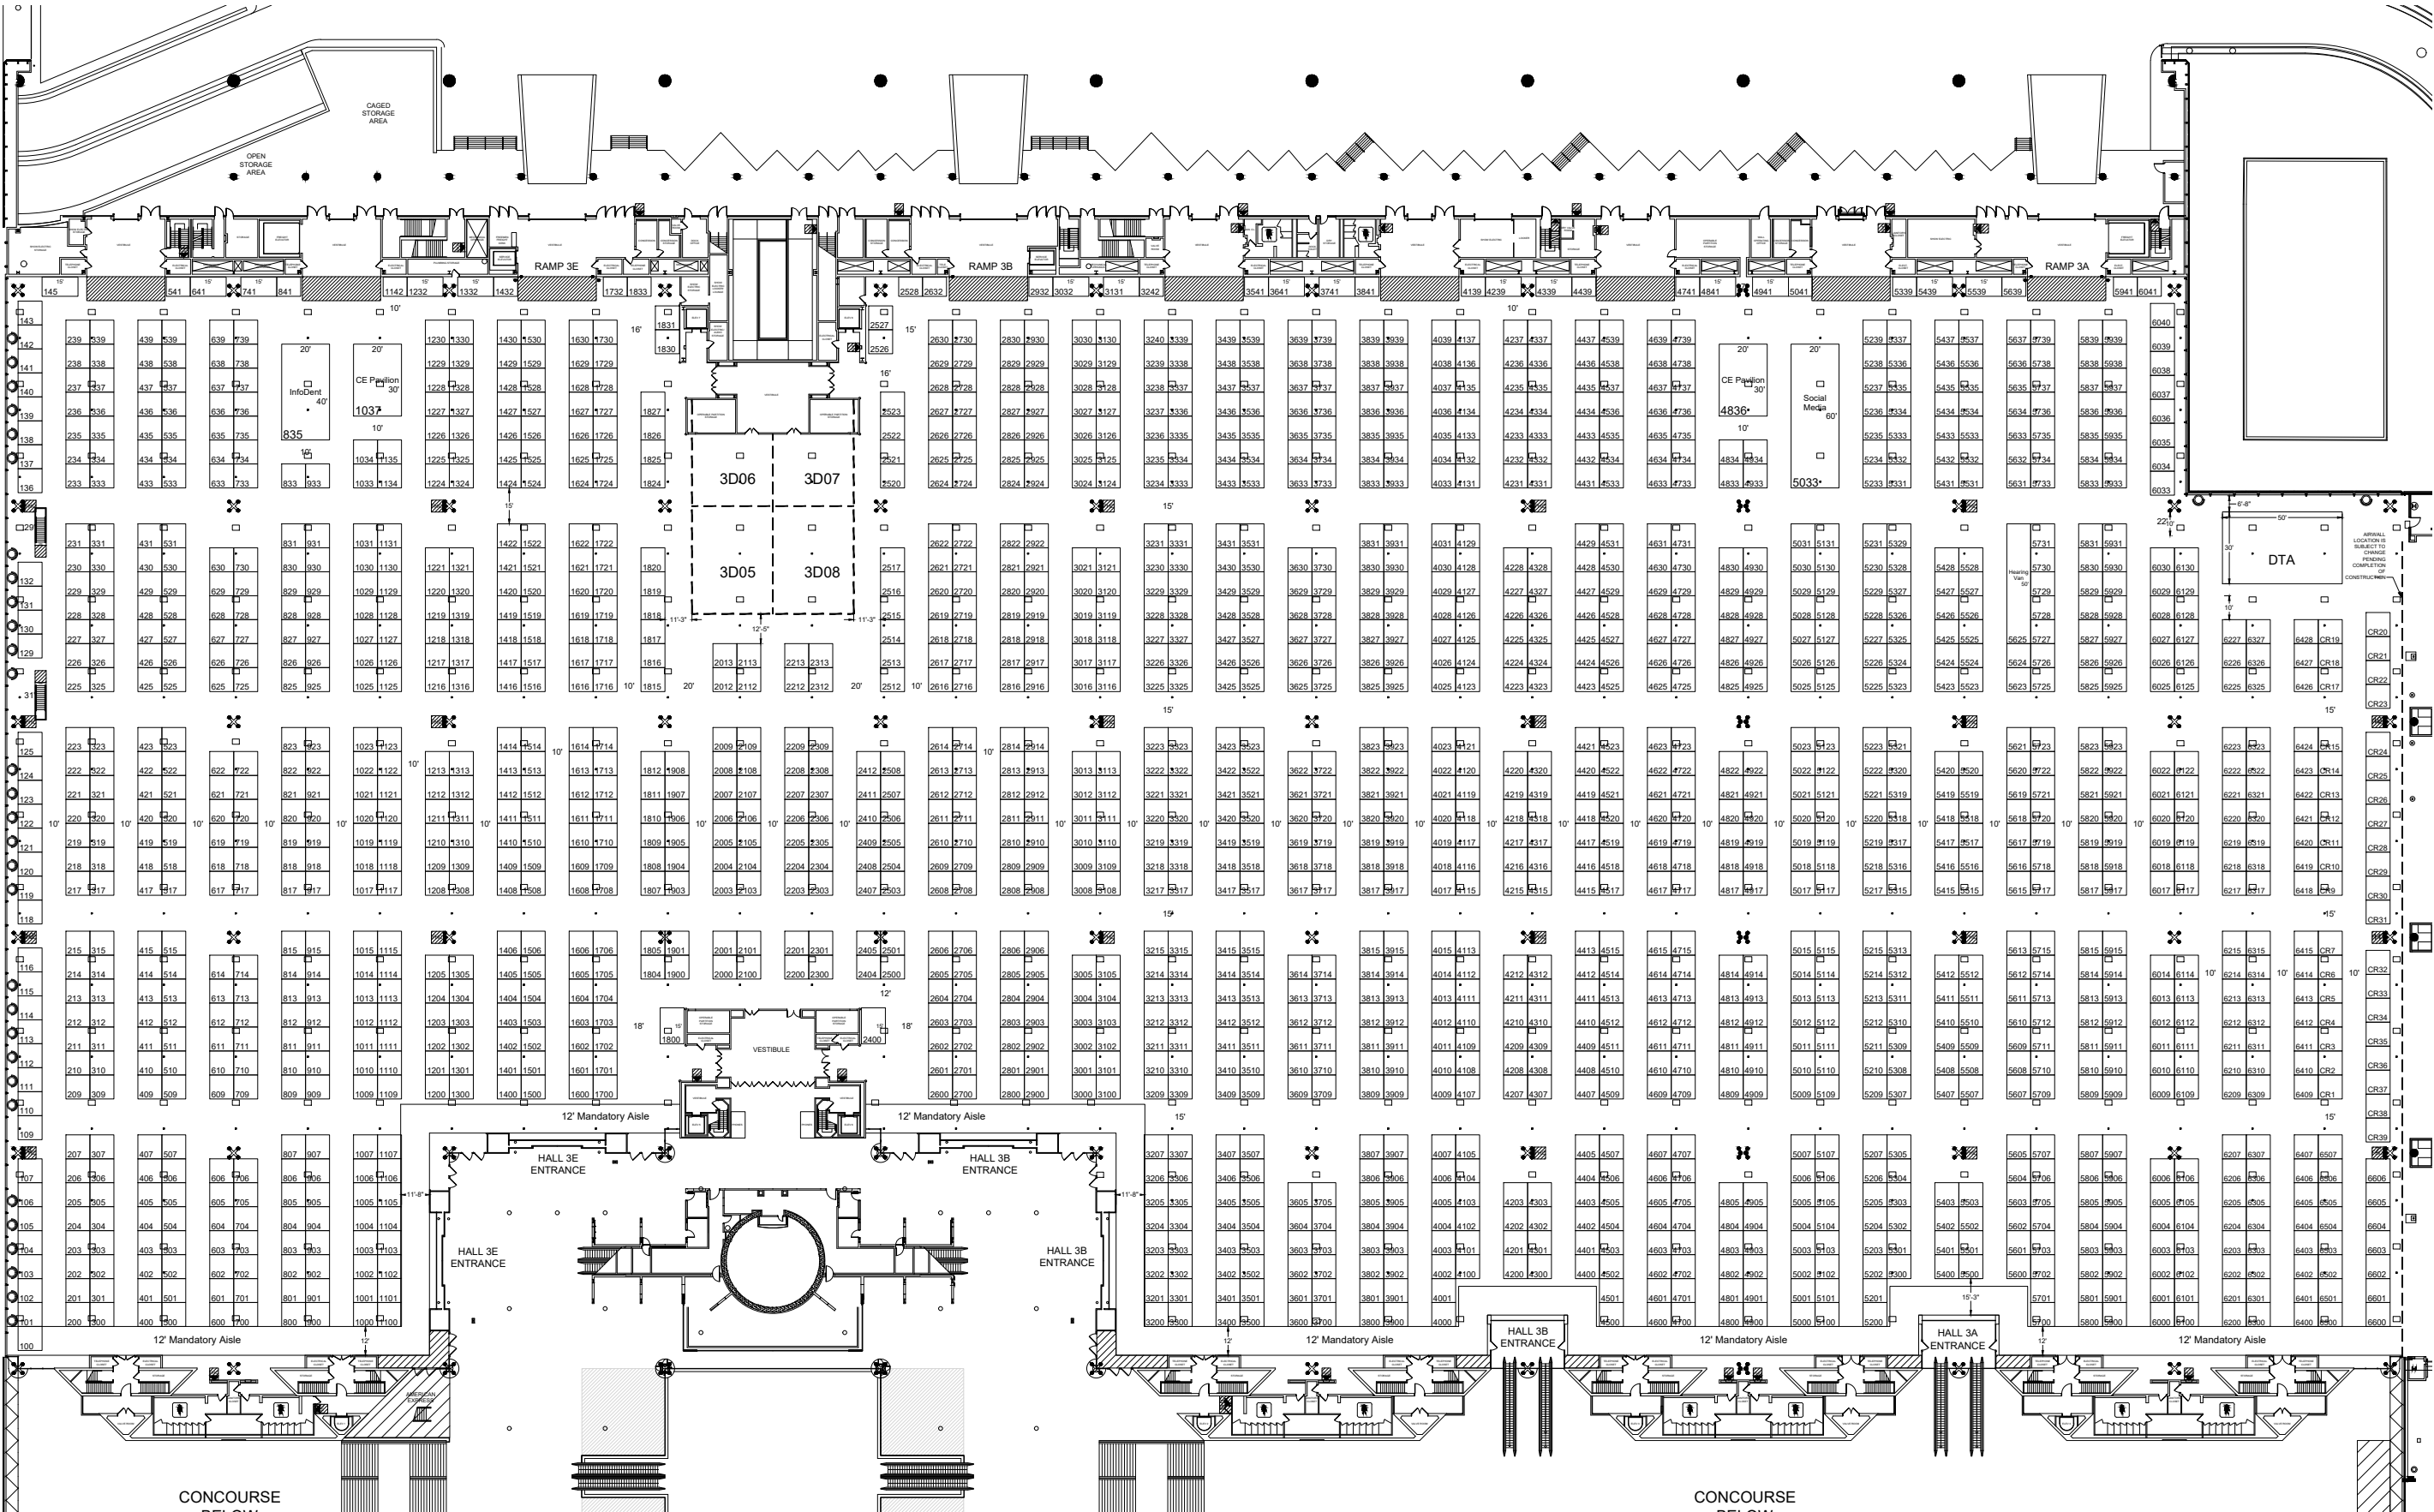

REVISION			
Date: 8/5/2021			
By: Justine L. Jensen			
BOOTH COUNT			
Inventory as of 08/05/2021			
Dimension	Size	Qty	SqFt
8'x10'	80	20	1,600
10'x10'	100	1,898	189,800
8'x15'	120	15	1,800
10'x15'	150	2	300
10'x50'	500	1	500
20'x30'	600	2	1,200
20'x40'	800	1	800
20'x60'	1,200	1	1,200
Totals:		1,940	197,200

BLDG. LEGEND:

LEGEND:

- OPEN SQUARES ELECTRIC & TELEPHONE
- SOLID SQUARES WATER & DRAINS
- ✕ BUILDING COLUMN
- ✕ FIRE HOSE MUST BE KEPT CLEAR
- CEILING HEIGHT 32 FEET UNLESS NOTED

CEILING HEIGHTS:
HALLS 3A, 3D & 3E = 32'
HALL 3D = 14'



DRAWING INFO

Passport Line Item Number:
#6646295

Facility:
JACOB K. JAVITS CONV CENTER

Facility Location:
HALLS 3A - 3E

City & State:
NEW YORK, NY

Scale: CUSTOM

Project #: 504518

Acct. Sales: BRENDA HERSON

Acct. Mgmt.: BRENDA HERSON

Started: 7/27/2021

Started By: JANESS PRATT

Prod. Branch: NEW YORK

FREEMAN

Disclaimer - This floor plan is preliminary and subject to change pending review and official approval by all authorities having jurisdiction. Every effort has been made to ensure the accuracy of all information contained on this floor plan. However, no warranties, either expressed or implied, are made with respect to this floor plan. If the location of building columns, utilities or other architectural components of the facility is a consideration in the construction or usage of an exhibit, it is the sole responsibility of the exhibitor to physically inspect the facility to verify all dimension and locations.

© Copyright 2021, Freeman Co. All rights reserved.

Confidential and Proprietary - the information contained herein is the proprietary information of Freeman and by accessing the information, the recipient agrees to keep the information confidential and not disclose it to any third party without the prior consent of Freeman. Recipient also agrees to only use the information for its internal evaluation purposes and for no other purpose, without the prior consent of Freeman.

File Path: C:\Vault\Designs\Projects\Greater NY Dental MTG\GNYDM2112\Event\Floor Plans\GNYDM 21.dwg | Tab Name: L6646295 FP